



**FLOOR PLAN
SCALE 1:100**




**ELEVATION E-05
SCALE 1:100**

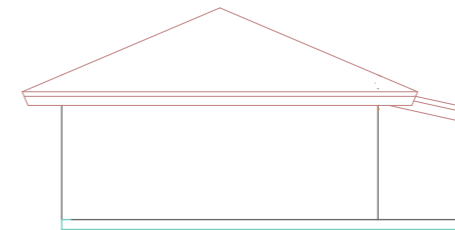

**ELEVATION E-08
SCALE 1:100**

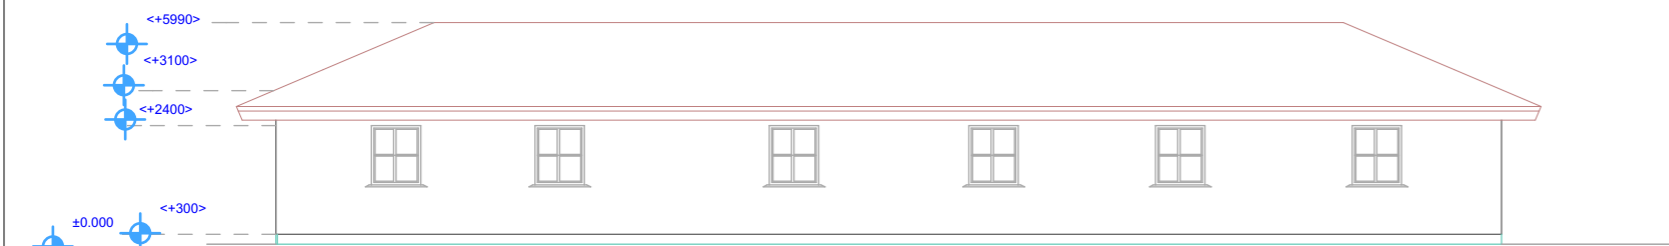

**ELEVATION E-07
SCALE 1:100**

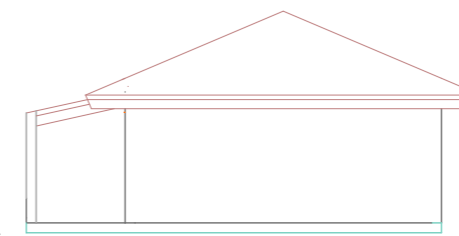

**ELEVATION E-06
SCALE 1:100**

General Notes

1. All Dimension are in MM unless otherwise specified. this drawing must be read in conjunction with all other relevant drawings .
2. drawing are not be scaled
3. the contractor must check and verify all dimensions on site before commencement of any work
4. Doors to have permanent ventiltaion above
5. all inquires to be directed to the underdesign consultant or engineer.
6. All Sanitary Works to be done according to the Ministry of Health rules and regulations.

**CLIENT:
LOCAL SOMALI
COMMUNITY**

**PROGRAM:
(ESVC)**

PROJECT:
PROPOSED REHABILITAION OF 3
CLASSROOMS

LOCATION:
CAGARAN PRIMARY SCHOOL, GALKAYO
MUDUG, PUTLAND, SOMALIA

DRAWING TILES:
PLANS, ELEVATIONSAND SECTION

DRAWN BY
Samia Date
NOVEMBER 26,2020

Checked & Approved by
DHM Date

Drawing Scale
1:100